



















Theater De Vaillant  
 Gele Zaal  
 Hobbemastraat 120  
 2526 JS Den Haag  
 tel 070-4452800  
 www.devallant.nl


DRAWN BY  
 Niels Kieboom Technics

DRAWN DATE  
 22-12-2022

VERSION  
 V1.0

**Legenda**

-  FR FHR 500W
-  FR FHR 500W warm
-  FR FHR 500W koud
-  PC FHR 500W warm
-  PC FHR 500W Koud
-  Horizonbak
-  Strand sl 15/32
-  Strand sl 23/50
-  ETC Colorsourc Par (Deep blue)
-  prikpunt grid
-  prikpunt vloer
-  63A output
-  trek
-  afstopping
-  extra rails tbv Afstopping / Poten
-  Horizon doek

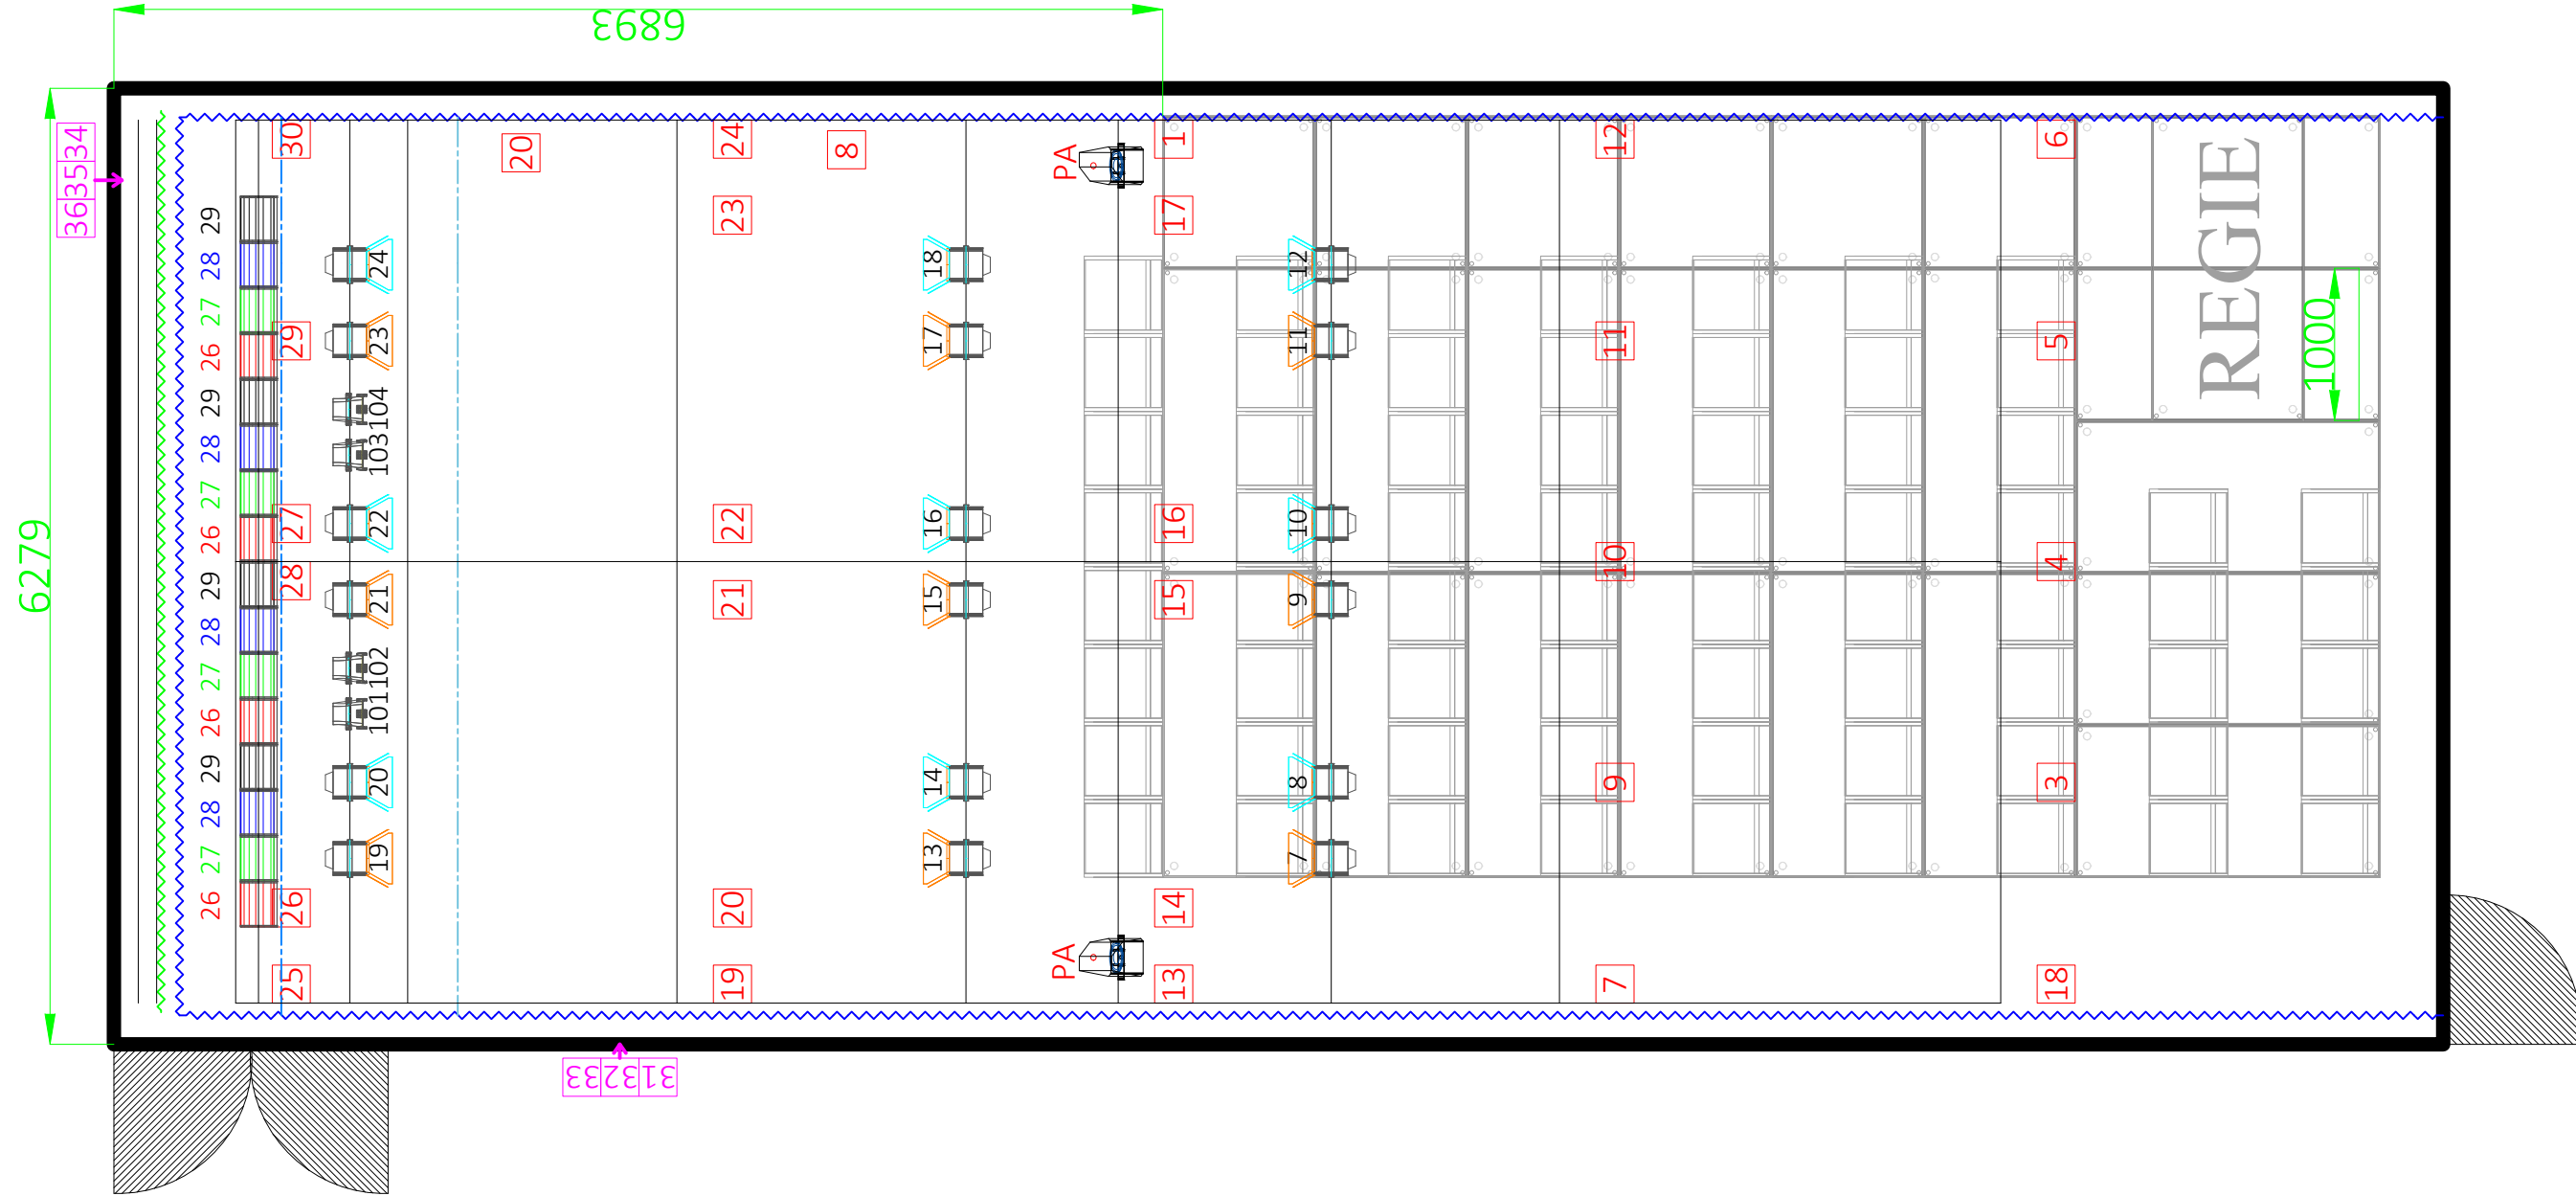

## Informatie Licht Gele zaal

### Lichtcomputer

Zero88 FLX

#### vaste installatie

# 1-36 dmx lijn 1, dimmers

#### Zaallicht

# 5

#### ETC ColorSource PAR Deep blue

mode rgb 5ch

# 101 (standaard in grid)	dmx lijn 2, start adres 1
# 102 (standaard in grid)	6
# 103 (standaard in grid)	11
# 104 (standaard in grid)	16
# 109 (extra los)	41
# 110 (extra los)	46
# 111 (extra los)	51
# 112 (extra los)	56

#### Showtec Compact Par 7 Tri

Mode dim rgb 4ch

# 201 (extra los)	dmx lijn 2, start adres 61
# 202 (extra los)	65
# 203 (extra los)	69
# 204 (extra los)	73

#### Hazer Swefog K1

Rook	dmx lijn 2, 511
Ventilator	512